



Survey No. _____, Section 33, Town 31 South, Range 16

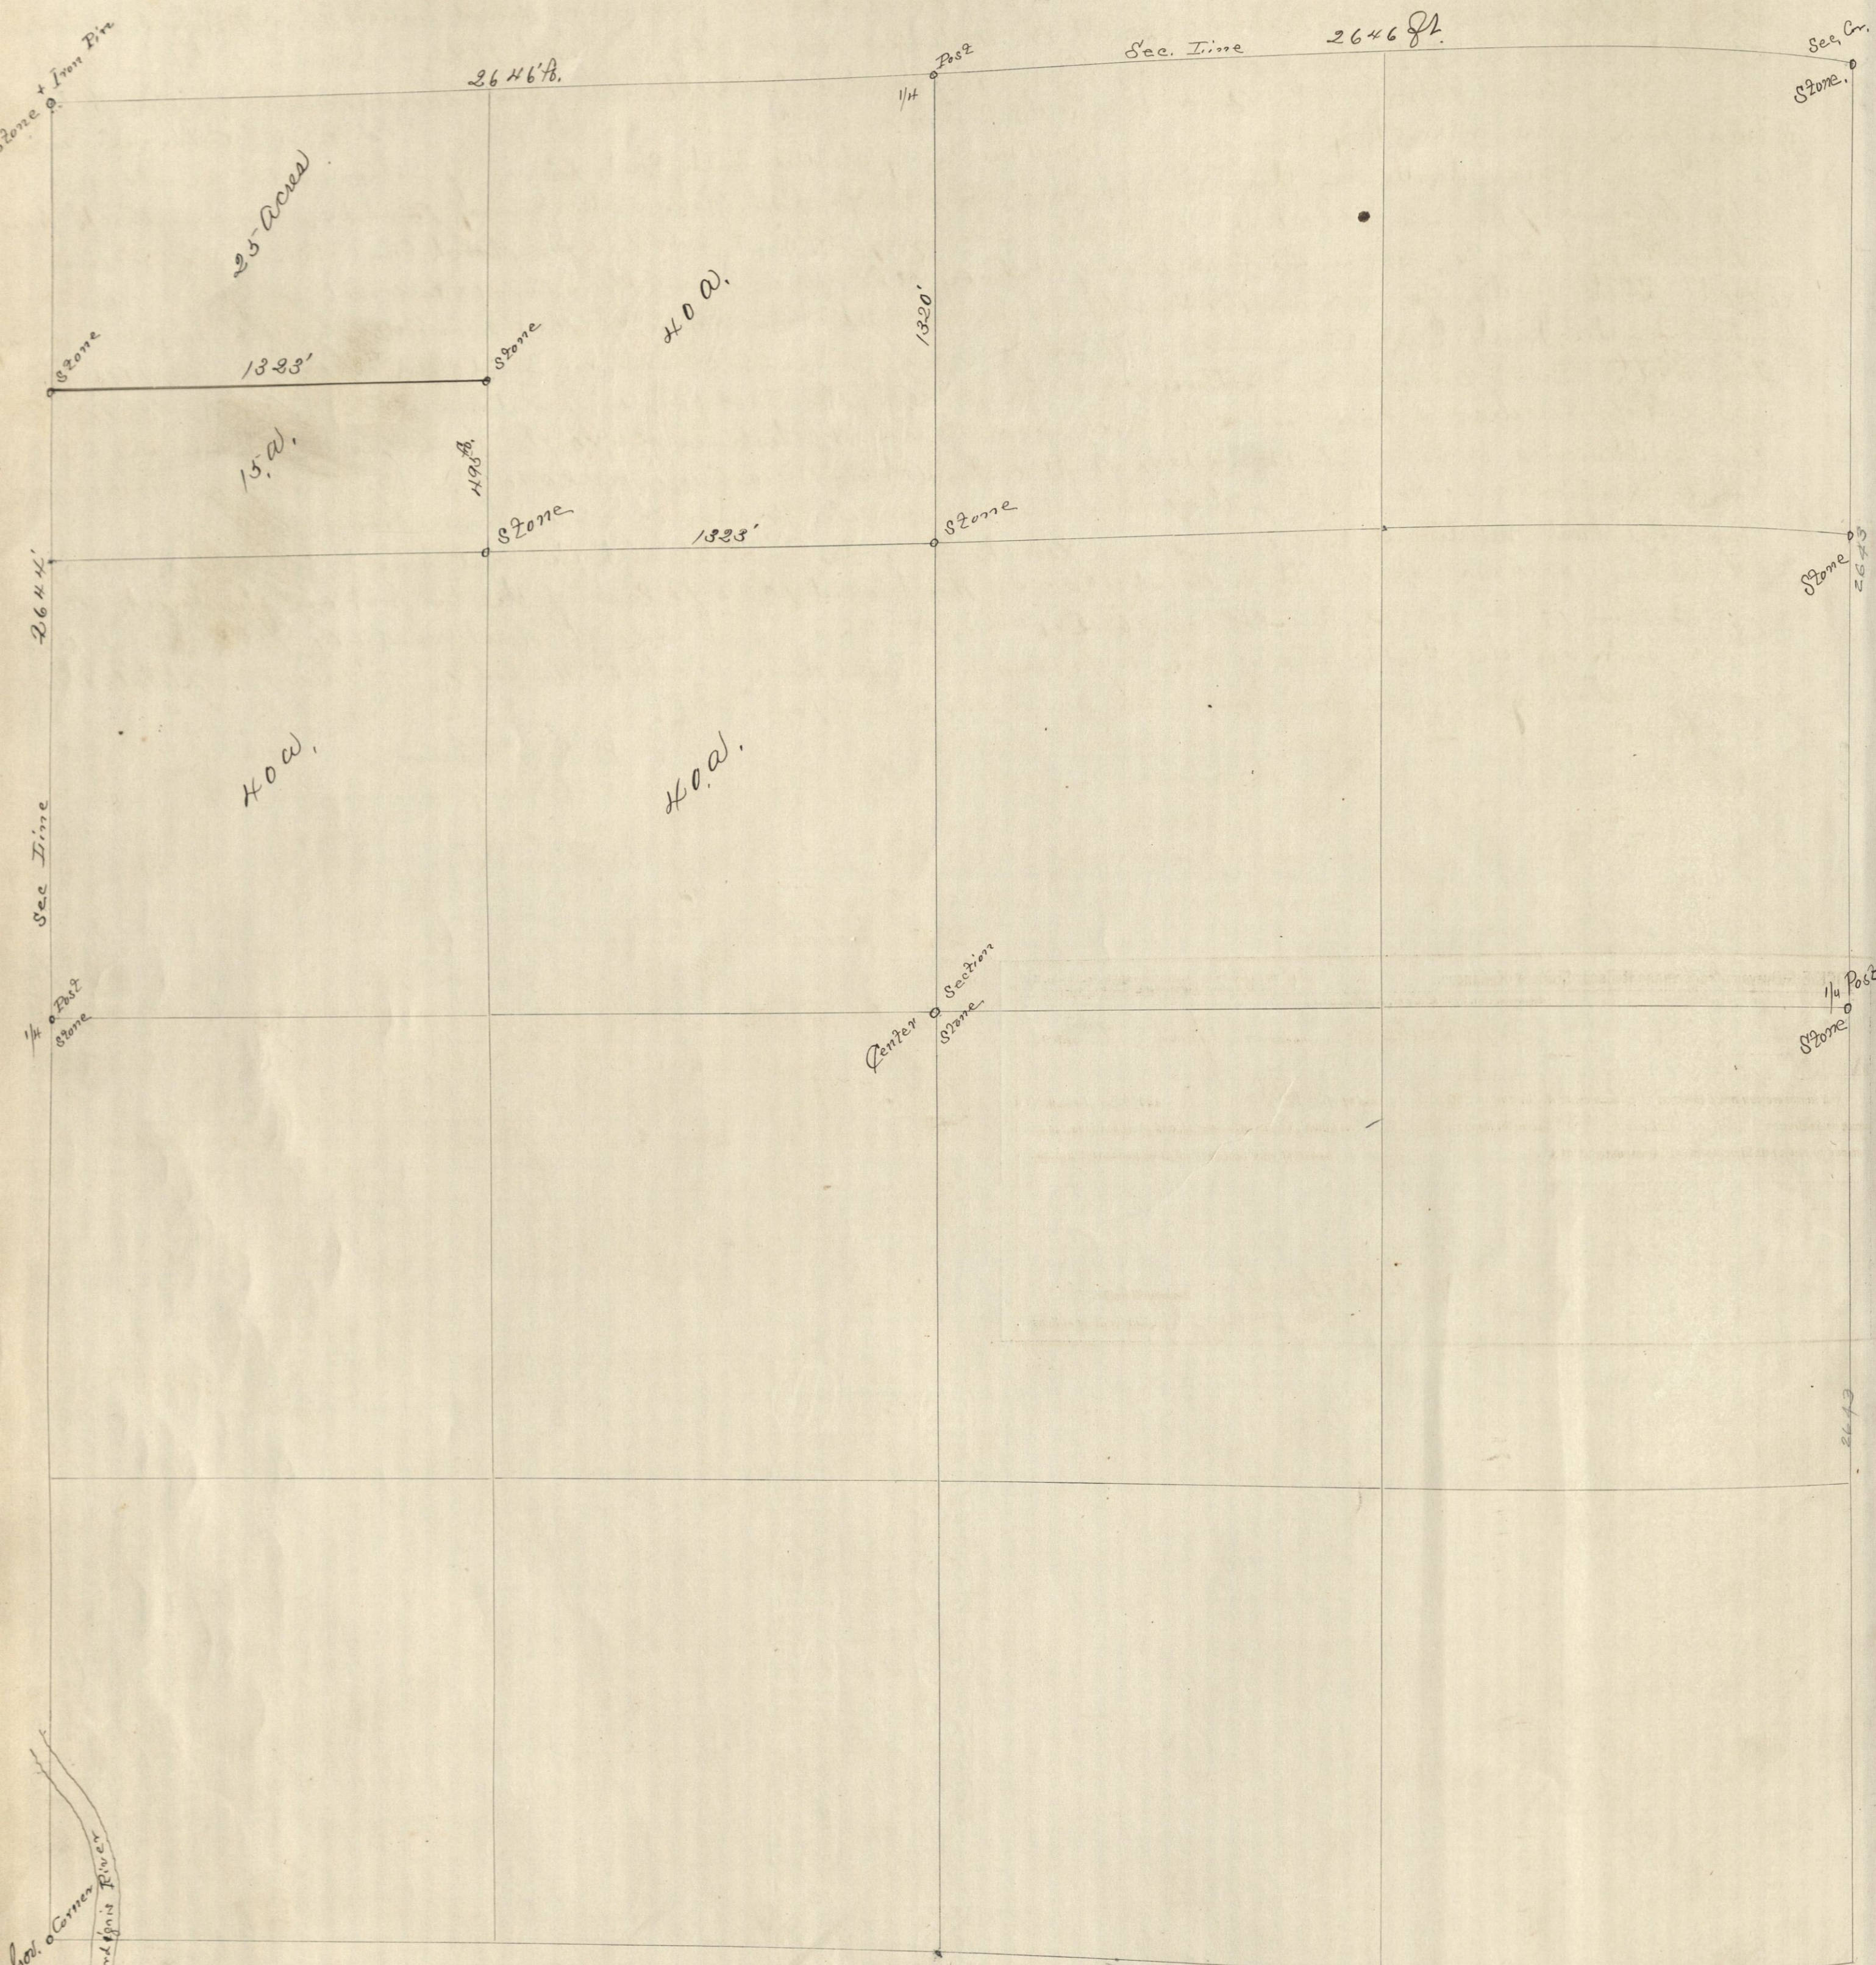

NOTE.—SCALE.....CHAINS TO THE INCH IS USED IN THIS DIAGRAM.

This diagram to be used in plotting either one, four or sixteen sections. When used for one section only, scale No. 1 applies; for four sections, scale No. 2; and for sixteen sections, scale No. 3.
General Statutes 1892, § 180: "And no diagram shall be constructed in scale less than one inch to twenty chains."

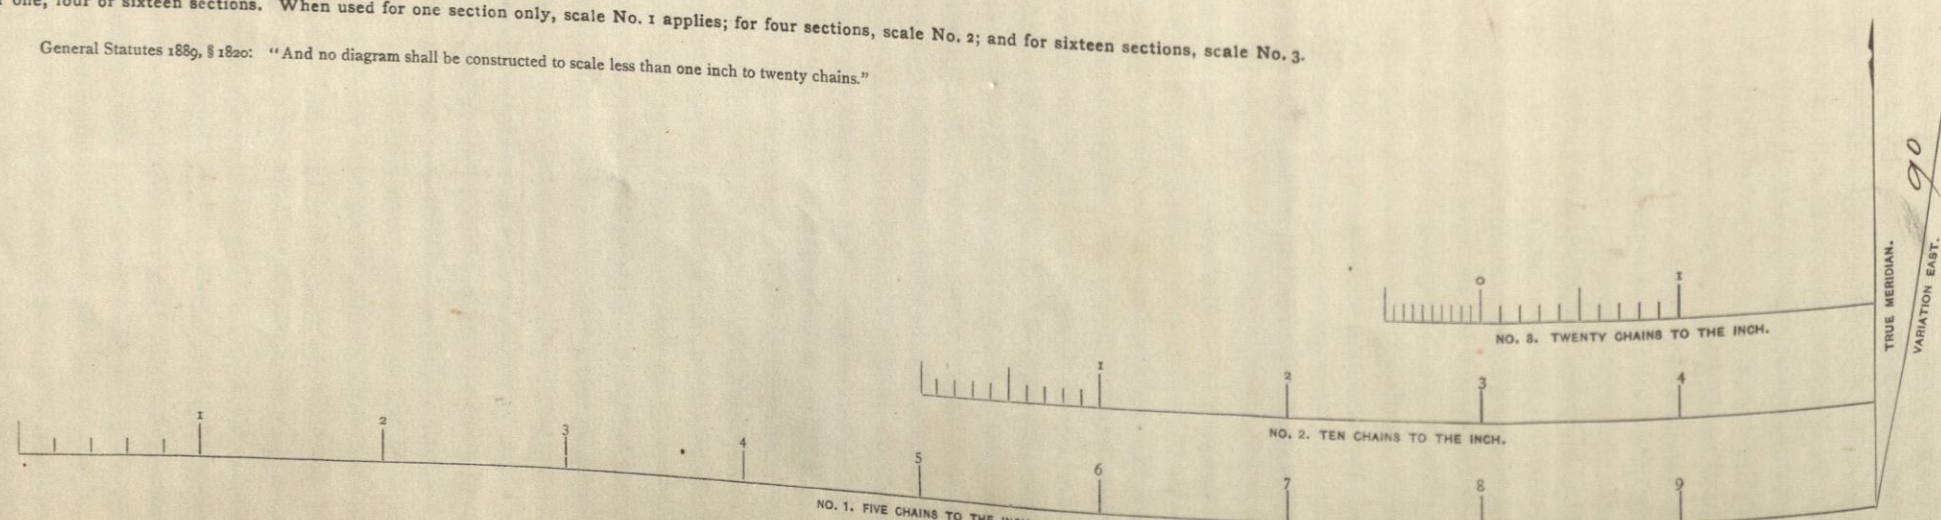

Survey No. _____, Section 33, Town 31 South, Range 16

I, S. L. Hibbard County Surveyor of Montgomery County, Kansas was ordered by E. M. Clark Administrator of the John L. Ladd Estate to survey and establish the corners of the North West Quarter of Section 33, Township 31, Range 16 East, as shown by the Plat and the preceding page April 9th 1892. The following named parties were notified that a survey would be made on April 21st 1892 of the above named Section S. H. Evans, Mrs. Chas. Lewis, A. J. Busby, J. R. Busby, H. Busby, R. B. Handley, Joseph M. Ennes, J. O. Cassidy, J. D. Majors, W. S. Hays, Engles Stricker, David Turner, J. Hankin, J. Daugherty, W. A. Daugherty, Solomon Hankin. On April 21st 1892 I began the survey of the above named Section. J. L. Hutchinson was chosen as Chairman C. M. Ray as flag man. We went to the South West Corner of Section 33 which I found standing & ran North across the Verdigris River at 2646' down stake as temporary 1/4 corner at 5285' down stake as temporary N.W. Corner to Section 33, then went West to a stone 120 rods West of the 2nd ran East from this stone at 120 rods and 6 ft. temporary line. On from this temporary line, I ran S. 89° E. at 2646' down temporary corner stake at 5280 ft. down temporary corner stake. In order to locate the N.E. Corner of Section 33, I ran North to a stone and measured back on the Section line 20 rods down stake & then went to the 1/2 post South of the corner and ran North at 80 rods down stake here we dug down in the ground and found a part of a sandstone bearing marked of Iron surveyor as it was badly broken & put in a sandstone 4 ft. East of the temporary corner and 6 ft. South. Set a sandstone 24x14x5. Marked IIII. & then ran South at 2627' down stake temporary 1/4 post at 5286' S.E. corner sec. 33. Connected 1/4 post 4 ft. North and set a sandstone 24x12x6" Marked 1/4. From the 1/4 post on the East line of Section 33 I ran West on the 1/4 line and found a stone at the Center of the Section. For 1/4 post on the West line of Section 33 I set a sandstone 17x9x6" Marked 1/4. This stone set on an iron kettle. For the North West corner of Section 33 I set a sandstone 18x9x6" Marked IIII also down an iron line. Connected temporary 1/4 post on North line 3 ft. South and 2 ft. West here I set a sandstone 24x8x7" Marked 1/4. 1328 ft. South of the 1/4 post on the North line of Section 33 I set a triangular sandstone in the hedge Marked X 1322 ft. Most of the last described corner I set a sandstone 16x8x7" Marked X for the South West corner of the North East 1/4 of the North West 1/4 of Section 33 T. 31, R. 16 E. 493 ft. North of this corner I set a sandstone 22x12x3" Marked X at 1322 ft. West of the last described corner I set a sandstone on the Section line 16x10x3 1/2" Marked X which completed the survey which was on April 22nd 1892.

NOTICE—Surveyor's Permanent Record, State of Kansas.
(Copyright 1891, by B. A. Bailey, Topeka, Kansas.)
I, Geo. W. Crane & Co., Printers and Binders, Topeka, Kas.
Blank Books and Legal Blanks of Every Description.
Independence, Kansas, April 9th 1892.
M. _____
You are hereby notified that, at, 1 o'clock A. M., on the _____ day of _____, 1892, I will begin a survey on Section 33, Town 31, South, Range 16, in which you are interested, and shall continue the same from day to day until completed. Commencing at the _____ corner of said Section, I shall permanently establish _____
S. L. Hibbard, County Surveyor,
Montgomery County, State of Kansas.

S. L. Hibbard -
County Surveyor,