



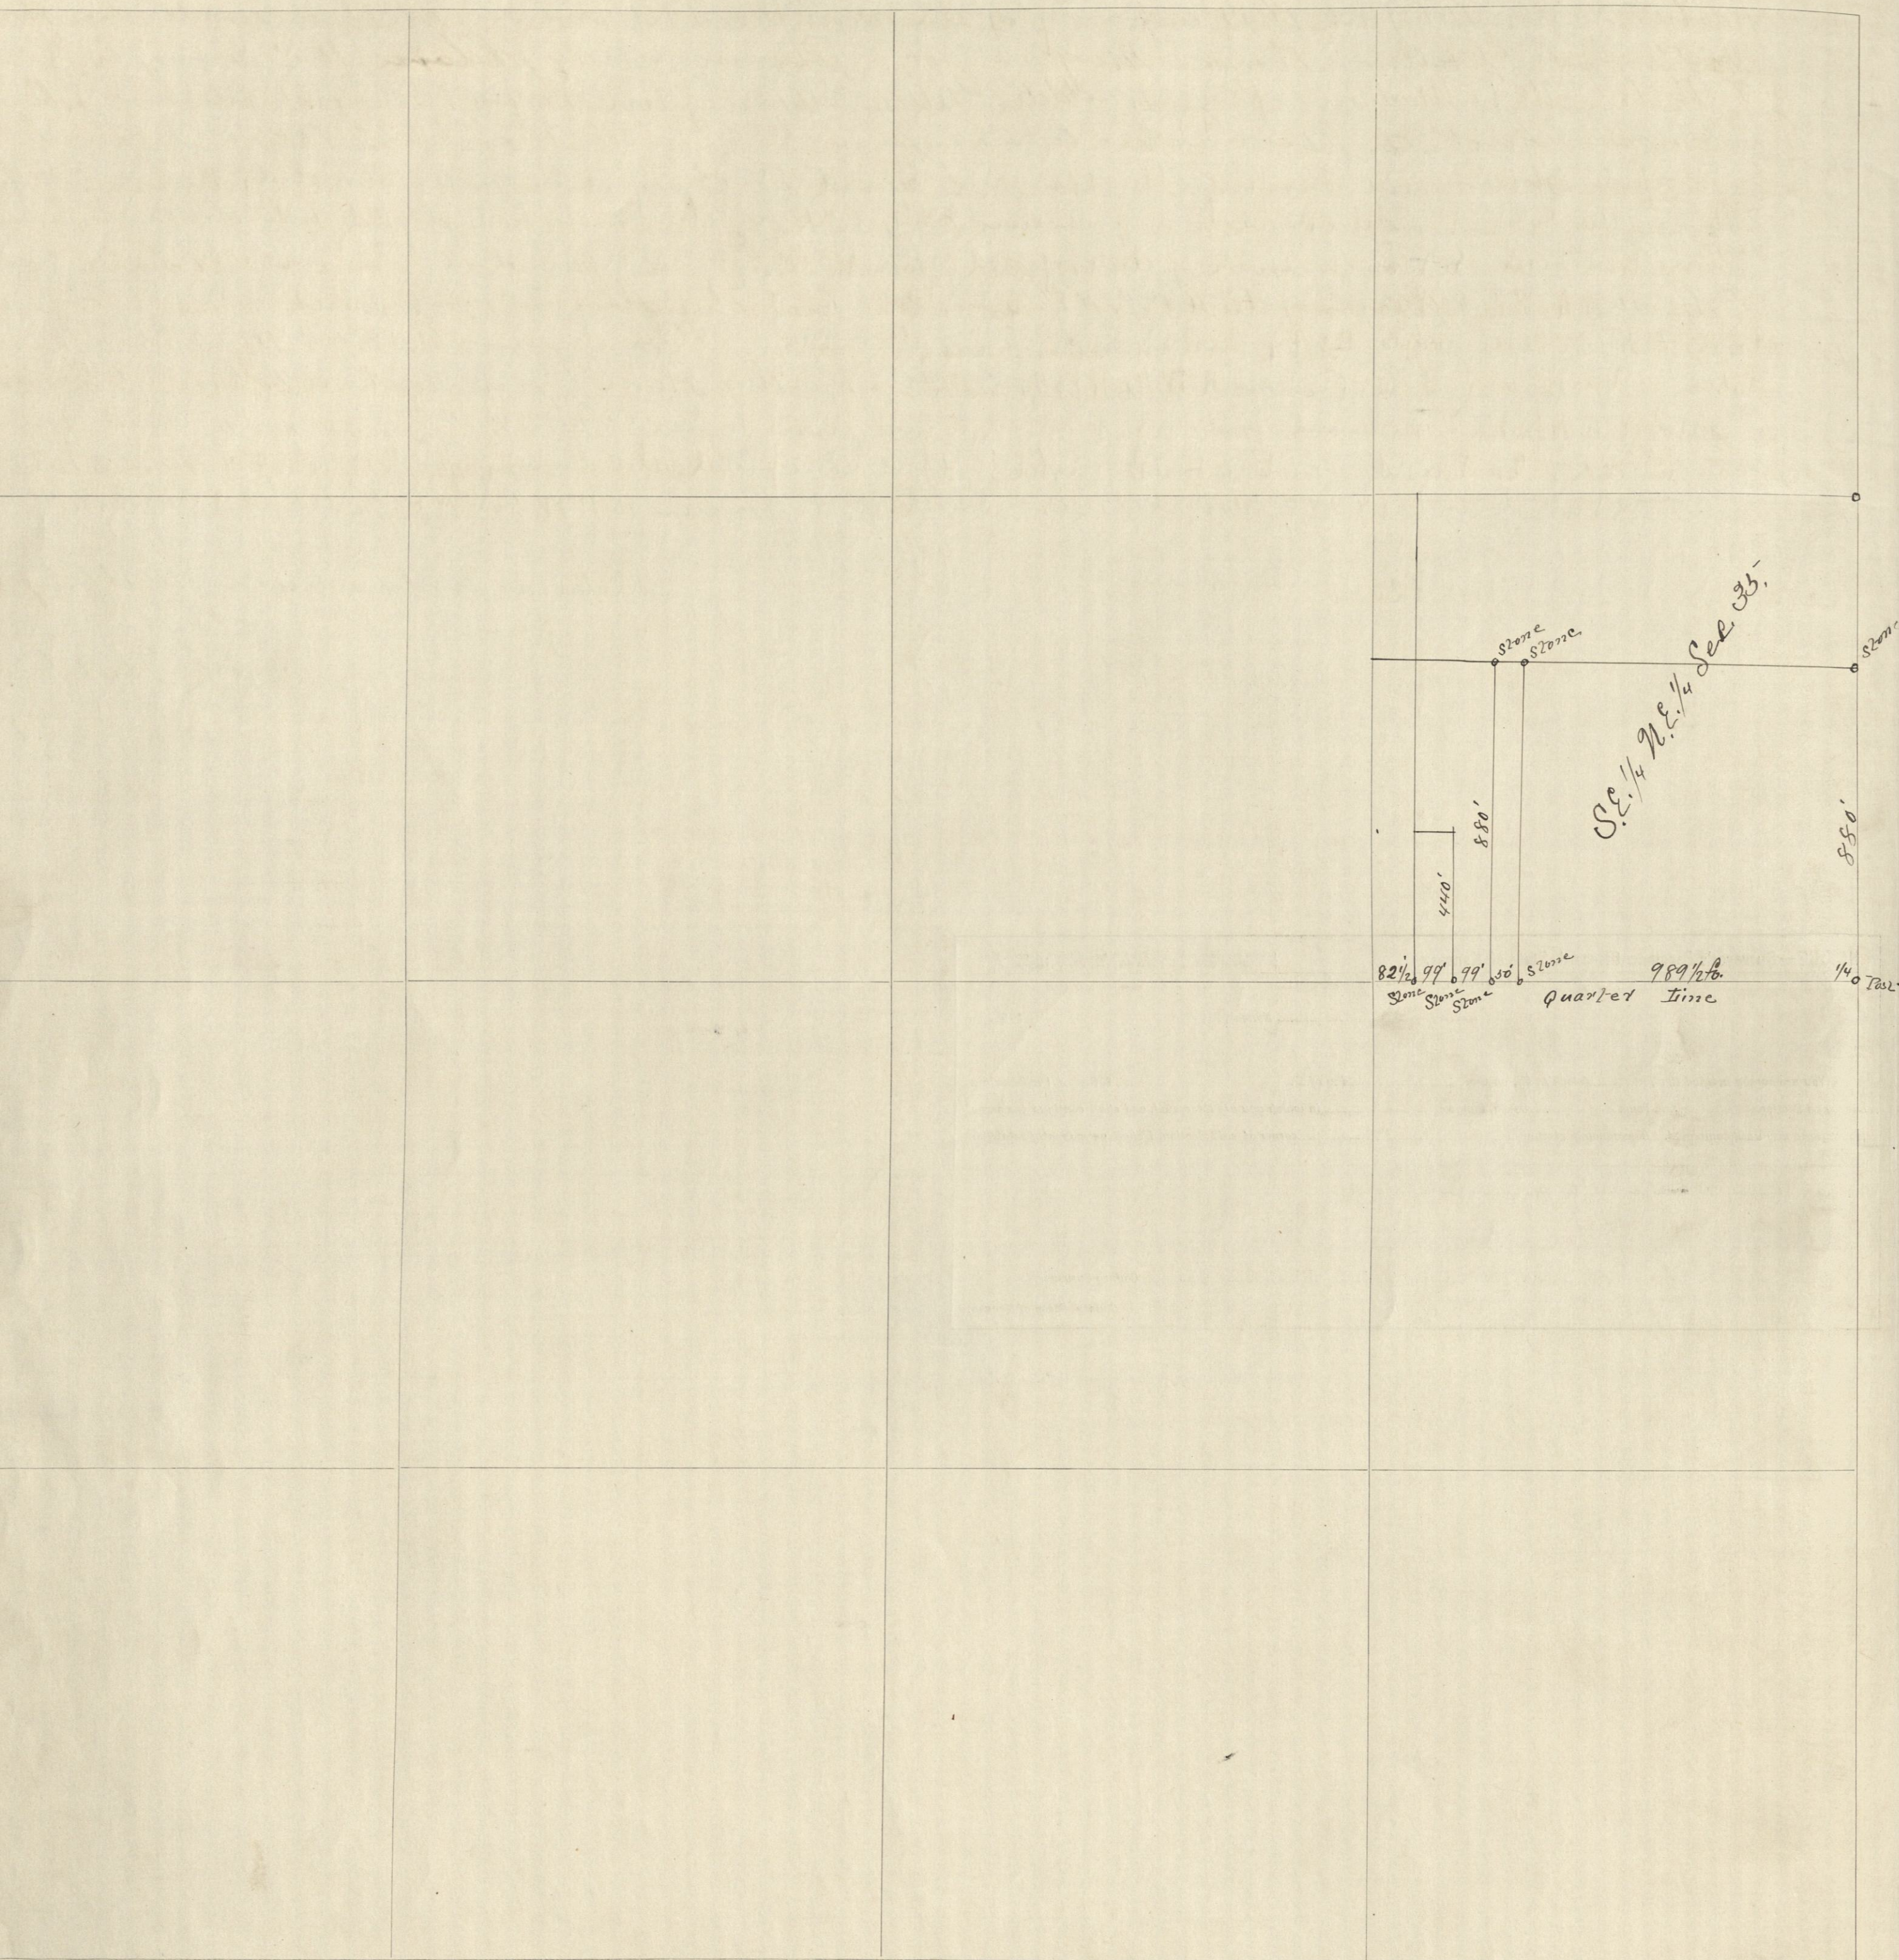

NOTE.—SCALE.....CHAINS TO THE INCH IS USED IN THIS DIAGRAM.

This diagram to be used in platting either one, four or sixteen sections. When used for one section only, scale No. 1 applies; for four sections, scale No. 2; and for sixteen sections, scale No. 3.

General Statutes 1895, § 1802. "And no diagram shall be constructed to scale less than one inch to twenty chains."

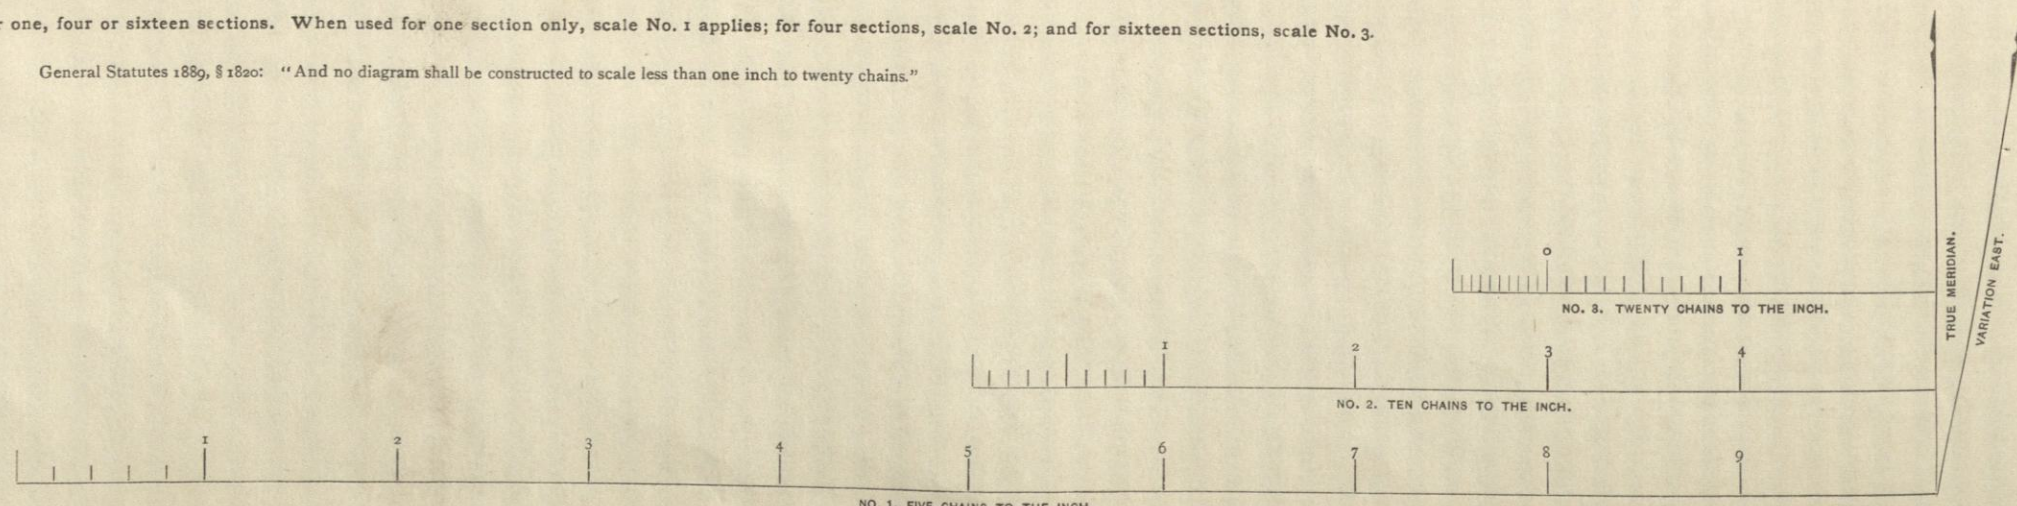

This is to certify that I S. L. Hibbard County Surveyor of Montgomery Co. Kansas was ordered by C. E. (Page) to Survey and Subdivide Lands in the S.E. 1/4 N.E. 1/4 Sec. 35, T. 34 R. 16 E. On March 13th 1898 the following named parties were notified that a survey of the above described lands would be made on March 24th 1898 C. E. (Page) Chas. Robinson, John Ford, Max Mania Green, W. C. Chapman, and K. L. Laird. On March 24th 1898 I began the survey. C. E. (Page) and John C. Baldwin were chosen as chairman and were duly sworn. From the 1/4 post a stone on the East line of Sec. 35, T. 34 R. 16 E. I ran west on the 1/4 line 989 1/2 feet at this point I set a line stone 19x11x3" marked X on the S.E. corner of the Page lot. From this corner I measured 30 ft. west and set a line stone 19x11x3" marked X on the S.W. corner of Page's lot. From this stone I measured 99 ft. west and set a sand stone 2 1/2 x 1 1/2 x 3" marked X for a 4th corner between Robinson & Green. From this stone I measured 99 ft. west and set a line stone 24x9x3" marked X corner between Robinson & Ford. At the N.E. corner of Page's lot I set a line stone 18x9x3" marked X. At N.W. corner Page's lot set line stone 18x11x3" marked X. This completed the survey. Wm. 8° 15' E.

Wated at Independence Montgomery Co.

NOTICE—Surveyor's Permanent Record, State of Kansas. (Copyright, 1895, by B. A. Bailey, Topeka, Kansas.)

Gen. W. Crane & Co., Printers and Binders, Topeka, Kas.
Blank Books and Legal Blanks of Every Description.

..... Kansas, 189.....

M.....

You are hereby notified that, at o'clock A. M., on the day of 189....., I will begin a survey on Section Town South, Range in which you are interested, and shall continue the same from day to day until completed. Commencing at the corner of said Section, I shall permanently establish

..... County Surveyor,
..... County, State of Kansas.