


No. 90	County Commissioners ordered this road opened 40' wide but law of 1871 makes this road 49 1/2' wide	Sec. line & Twp. line	Width	40'
99	Viewers report 60' wide. County Commissioners order viewers & surveyor report be added and road ordered open 40' wide	236	Road Record No. 2 page 13	40'
18	Chetopa & Ark. City State Road	"	"	80'
169	"	336	"	40'
228	"	473	"	49 1/2'
261	"	156 & 176	Viewers report width of road to be 44'. Commissioners order reports viewers drafted and road opened 40' wide	"
308	"	150 & 165	"	40'
354	"	549 & 570	"	40'
381	"	313	"	50'
454	"	215	"	40'
432	"	573	"	50'
483	"	576	"	40'

610	N 43. Part of the road is all E 1/2 line	"	"	3	139	40'
631	See Road Journal A page 152	"	"	3	161	40'
601	235 feet of the 40' for north of the state line.	"	"	3	129	40' 23 1/2'
690 1/2	Same as 689 1/2 Streets in Cheyenne Add to Convey	"	"	4	61	60'
720	See Book 154 Page 349 W. H. in Register of Deeds Office for info.	"	"	3	217	70'
495	"	"	"	3	14	60'
697	"	"	"	3	191	60'
590	"	"	"	3	118	50'
522	"	"	"	3	45	40'
715	"	"	"	3	211	40'
661	"	"	"	4	27	40'
638 1/2	"	"	"	3	290	25'
797	"	"	"	3	302	40'

#93 WPA R/W 25'
#105 WPA R/W 30'

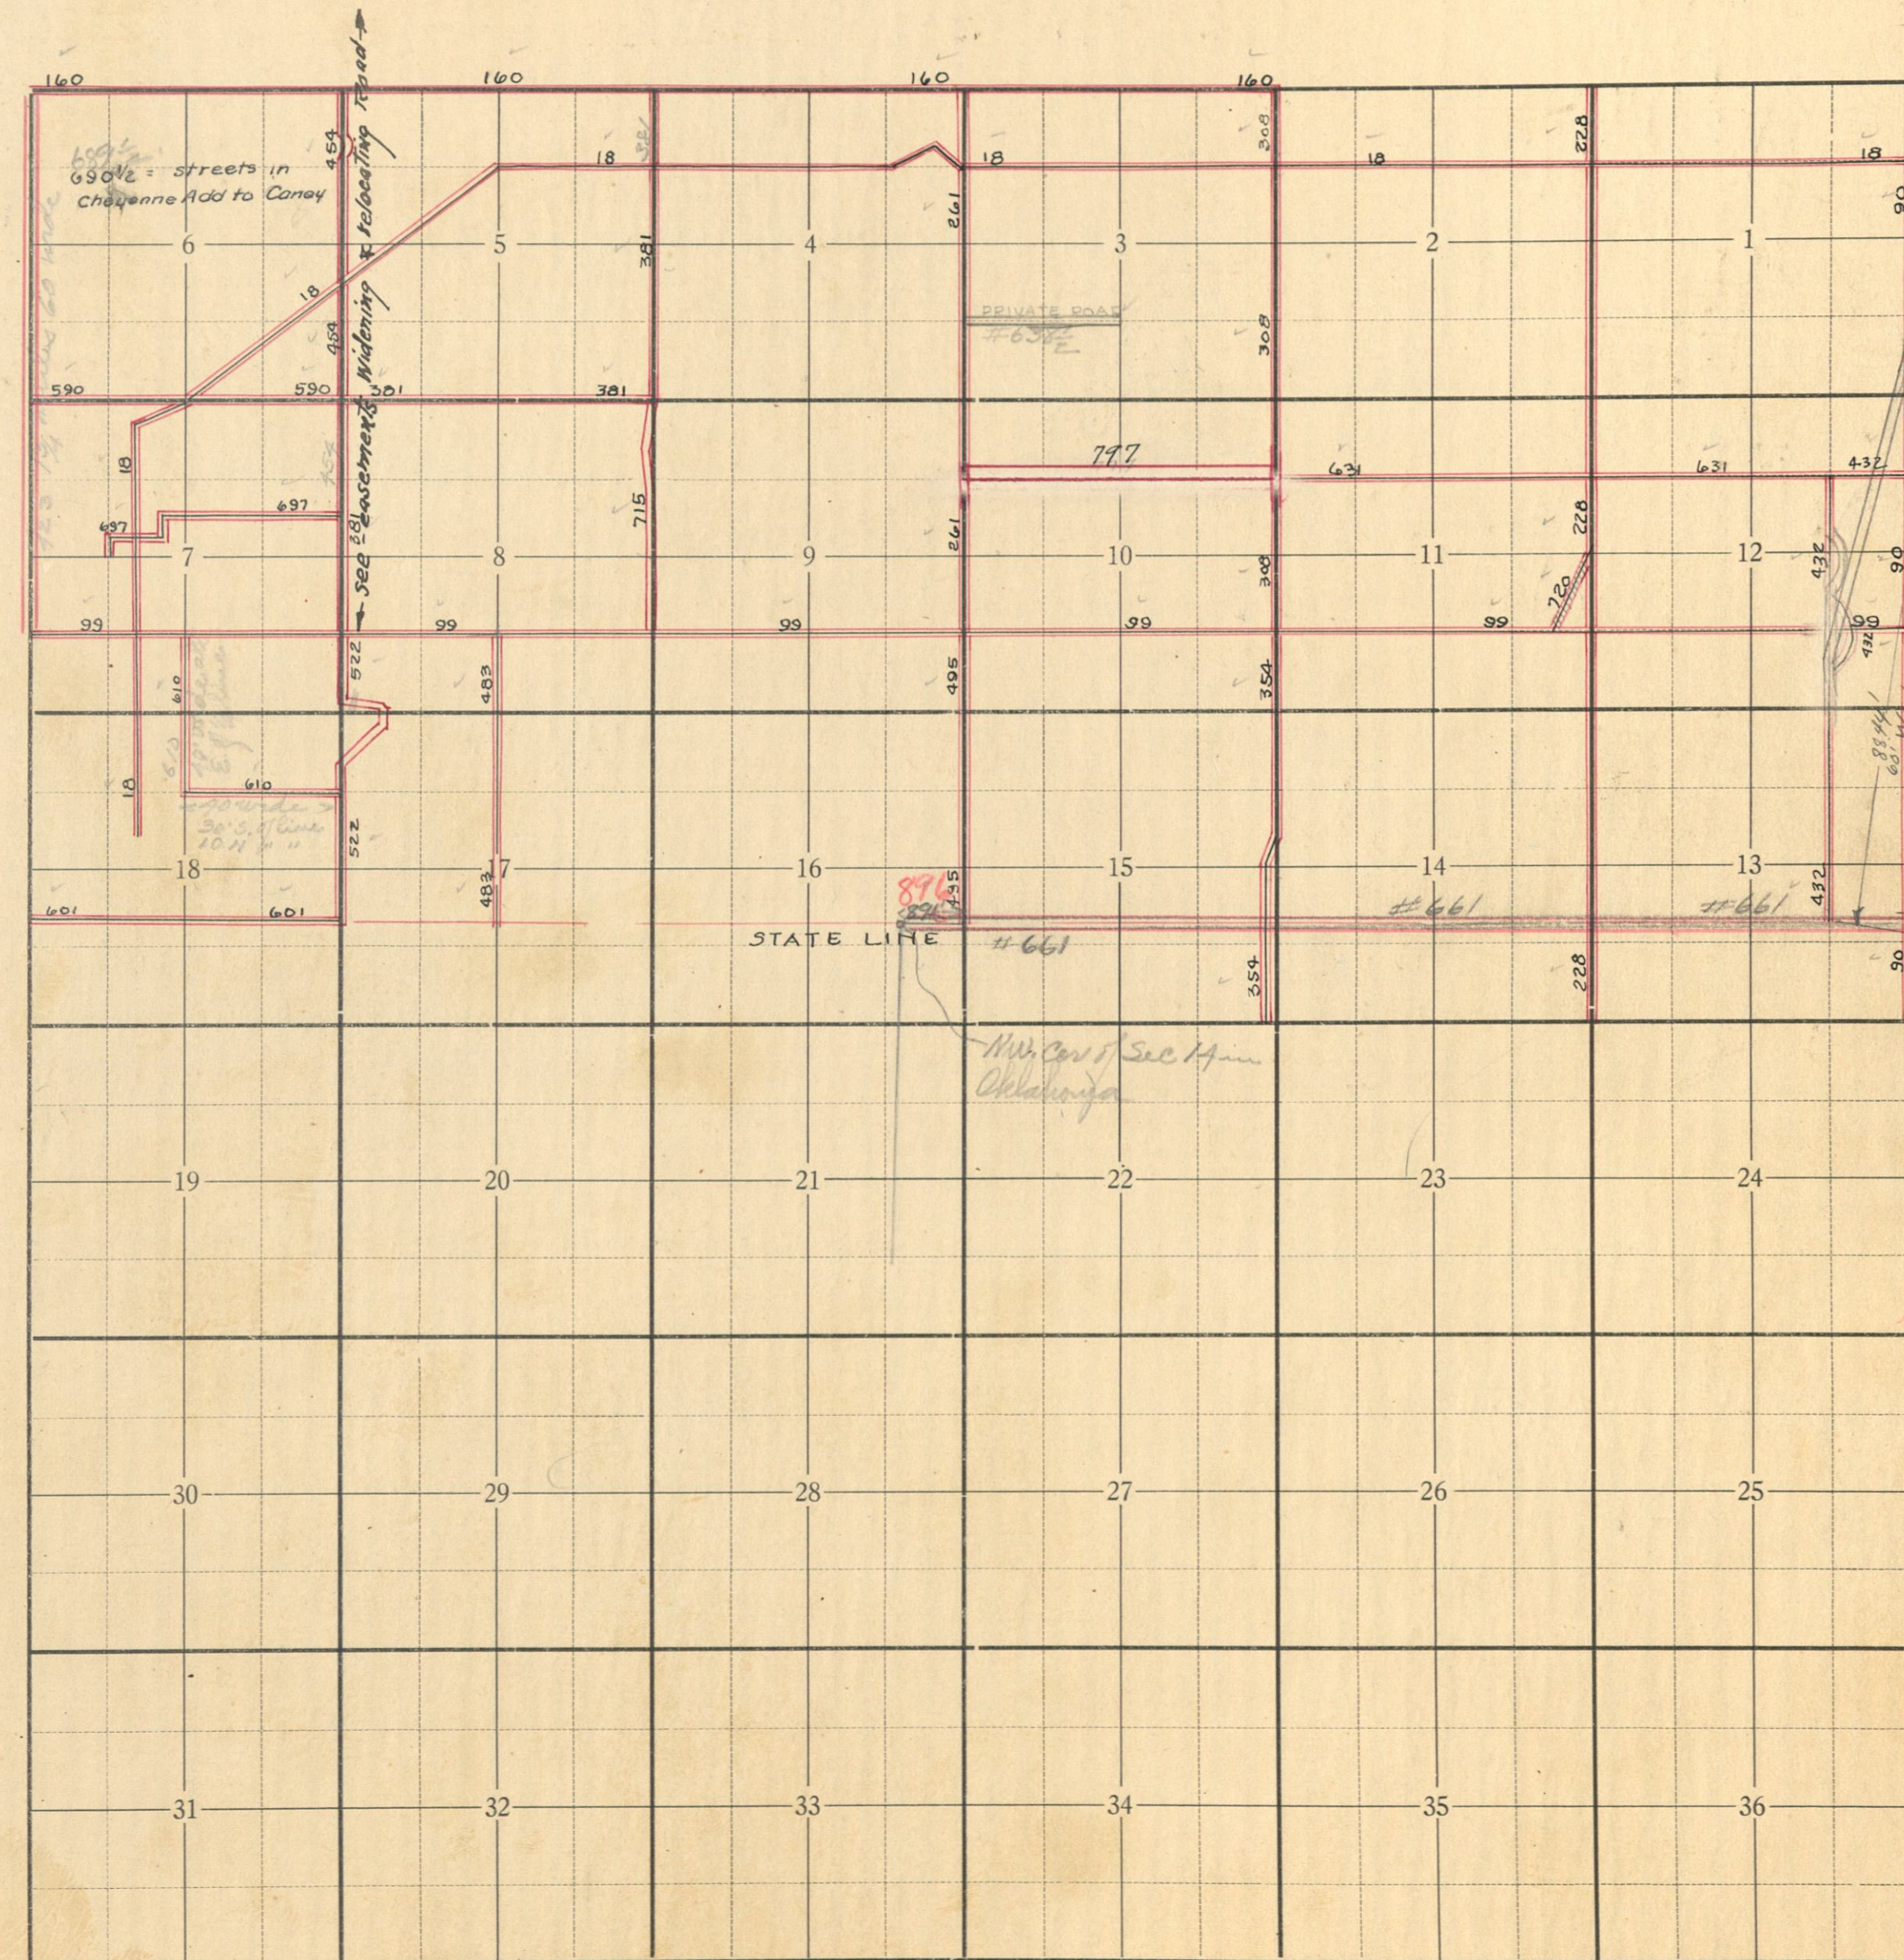

This road was 100' wide Under WPA Act May 14 1937